

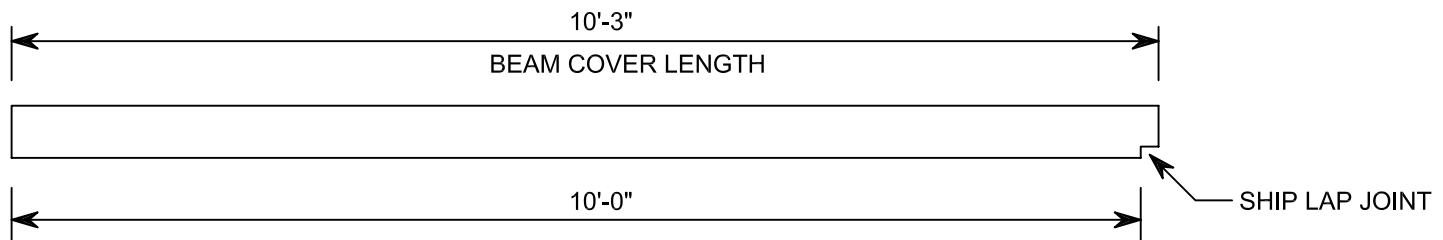


SURFACE FINISH
 USDA/ANTIMICROBIAL GEL COAT

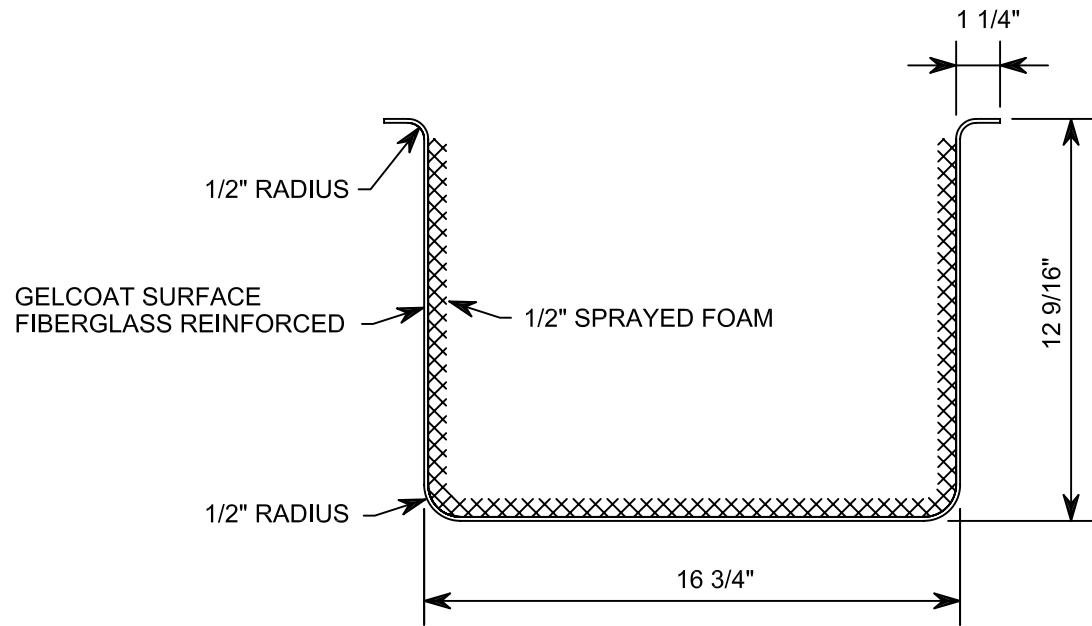

	DWG # BC-11	F				DATE 2-11-02
YIELD		E				SCALE N.T.S.
		D				DRAWN BY JGB
		C				CHECKED BY G.B.
		B				
		A				
		NO.	DATE	E.C.N.	REVISIONS	

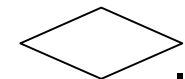

arcoplast

WALL AND CEILING SYSTEMS

1873 WILLIAMSTOWN DR.
 ST. PETERS, MO 63376
 888-736-2726
 FAX 636-978-7782

FIBERGLASS REINFORCED
 INSULATED BEAM COVERS