

ARCOPLAST LAY-IN CEILING PANELS


- * POLYISOCYANURATE FOAM CORE
- * EXPANDED POLYSTYRENE FOAM
- * SOLID CORE
- * NON-GEL COATED FRP
- CLASS A & CLASS C SURFACES AVAILABLE


CEILING TILE DIMENSIONS

- 2'X2'
- 2'X4'
- 4'X4'

T - OPTIONS

- COLD ROLLED GALVANIZED METAL 1" Face
- COLD ROLLED ALUMINIUM 1" Face
- COLD ROLLED STAINLESS 1" Face
- EXTRUDED ALUMINIUM 1 1/2" Face

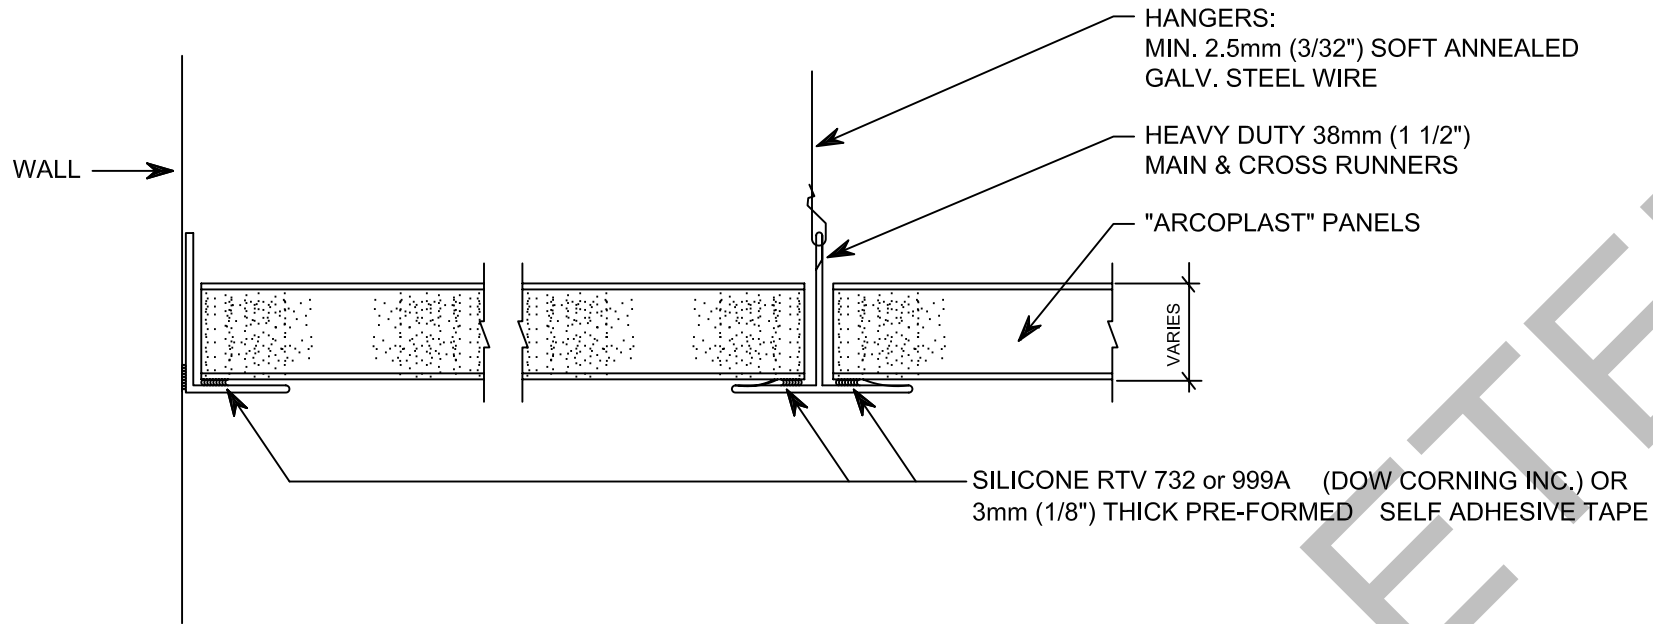

	DWG # CE-12	F				DATE 2-11-02	 arcoplast WALL AND CEILING SYSTEMS	858 WOODCOVE COURT CHESTERFIELD, MO 63017 888-736-2726 FAX 636-530-9949
YIELD		E				SCALE N.T.S.		
		D				DRAWN BY JGB	SUSPENDED CEILING: INVERTED T RUNNERS (TYPICAL JOINTS)	
		C				CHECKED BY G.B.		
		B						
		A						
		NO.	DATE	E.C.N.	REVISIONS			