
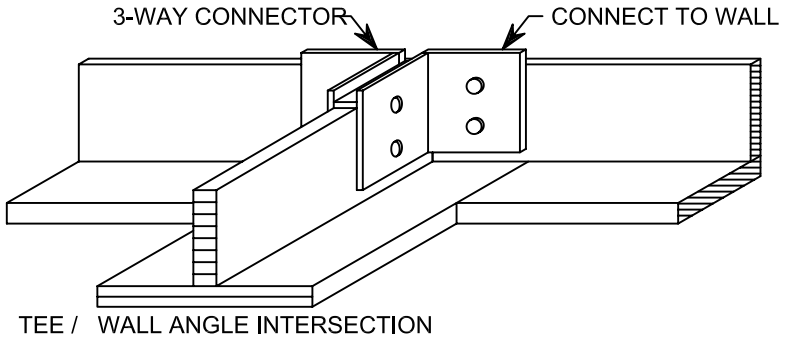


GRID	PANEL DIMENSIONS
6" PULTRUDED HEAVY DUTY GRID	<input type="checkbox"/> MIN. 8'x8' <input type="checkbox"/> MAX. 10'x50'

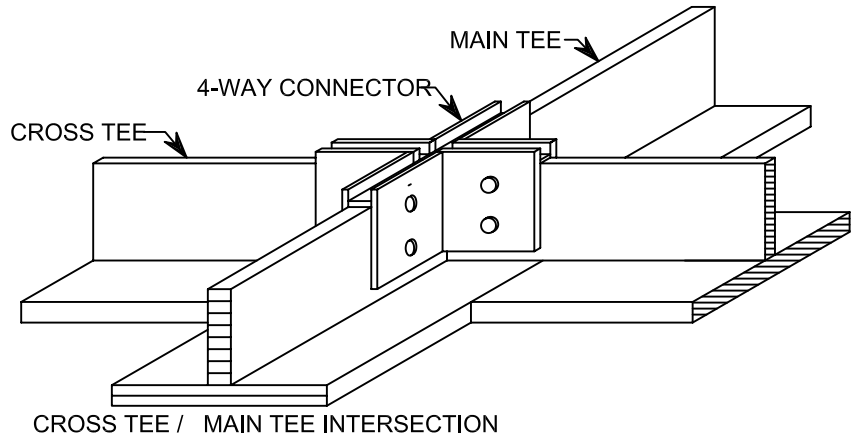

	DWG # CE-30	F				DATE 2-11-02
YIELD		E				SCALE N.T.S.
		D				DRAWN BY JGB
		C				CHECKED BY G.B.
		B				
		A				
		NO.	DATE	E.C.N.	REVISIONS	

arcoplast

WALL AND CEILING SYSTEMS

1873 WILLIAMSTOWN DR.
 ST. PETERS, MO 63376
 888-736-2726
 FAX 636-978-7782

HEAVY DUTY SUSPENDED CEILING:
 PULTRUDED T RUNNERS (TYPICAL JOINTS)