


CORE OPTIONS	THICKNESS OPTIONS	PANEL DIMENSIONS	SURFACE FINISH
<input type="checkbox"/> PLYWOOD <input type="checkbox"/> SOLID <input type="checkbox"/> CEMENT	<input type="checkbox"/> 1/4" - 1" <input type="checkbox"/> 1/4", 3/8", 1/2", 5/8", 3/4" <input type="checkbox"/> 4mm, 6mm, 8mm	MIN. 4'x8' MAX. 10'x50'	USDA/ANTIMICROBIAL GEL COAT

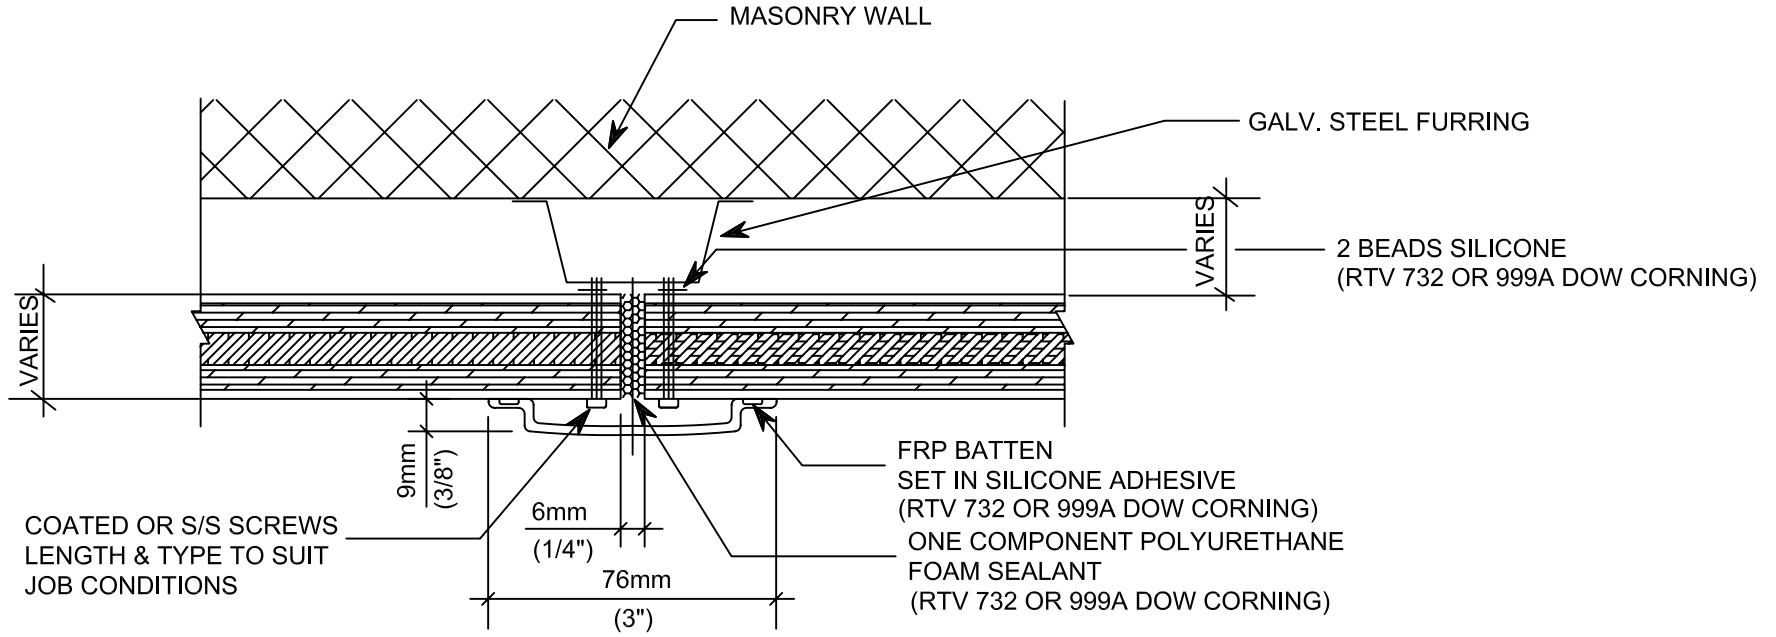

DWG # <b>C&amp;WL-13</b>	F				DATE 2-11-02	 <b>arcoplast</b> WALL AND CEILING SYSTEMS	1873 WILLIAMSTOWN DR. ST. PETERS, MO 63376 888-736-2726 FAX 636-978-7782
	E				SCALE N.T.S.		
	D				DRAWN BY JGB		
	C				CHECKED BY G.B.		
	B					ATTACHED CEILING OR WALL LINER PANEL TYPICAL JOINT (FURRING SUPPORT)	
	A						
	NO.	DATE	E.C.N.	REVISIONS			