
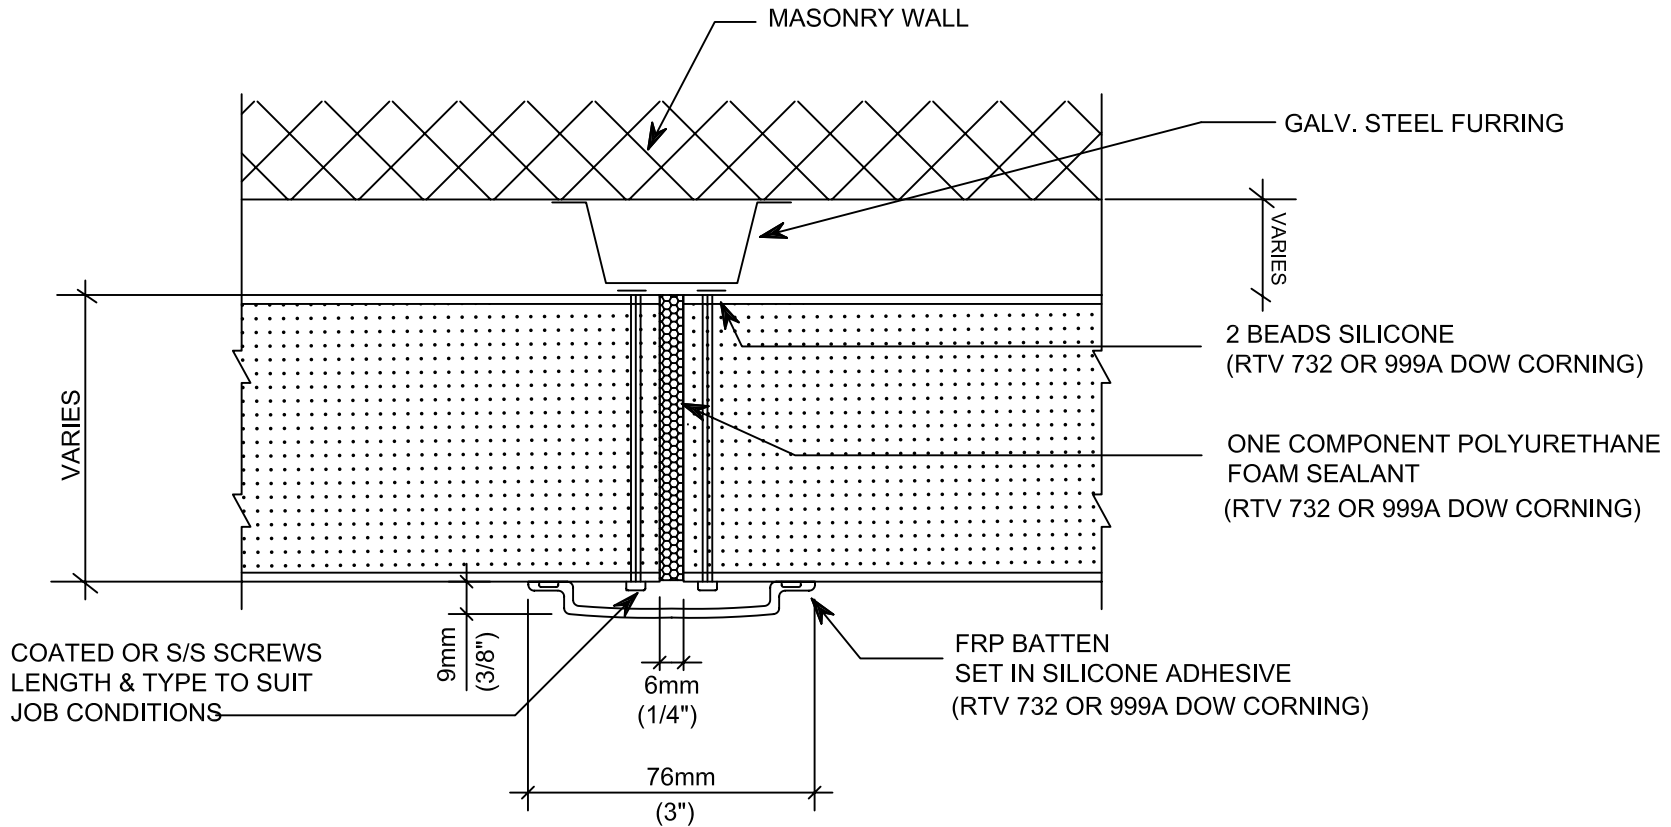


CORE OPTIONS	PANEL DIMENSIONS	SURFACE FINISH
<input type="checkbox"/> POLYISOCYANURATE FOAM 5/8" TO 6" <input type="checkbox"/> PLYWOOD <input type="checkbox"/> PLYWOOD FOAM PLYWOOD	<input type="checkbox"/> MIN. 8'x8' <input type="checkbox"/> MAX. 10'x50'	USDA/ANTIMICROBIAL GEL COAT

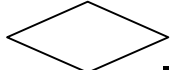

DWG # C&WL-15	F				DATE 2-11-02	 arcoplast WALL AND CEILING SYSTEMS	1873 WILLIAMSTOWN DR. ST. PETERS, MO 63376 888-736-2726 FAX 636-978-7782
	E				SCALE N.T.S.		
	D				DRAWN BY JGB		
	C				CHECKED BY G.B.		
	B						
	A					INSULATED CEILING OR WALL LINER PANEL TYPICAL JOINT (FURRING SUPPORT)	
	NO.	DATE	E.C.N.	REVISIONS			