
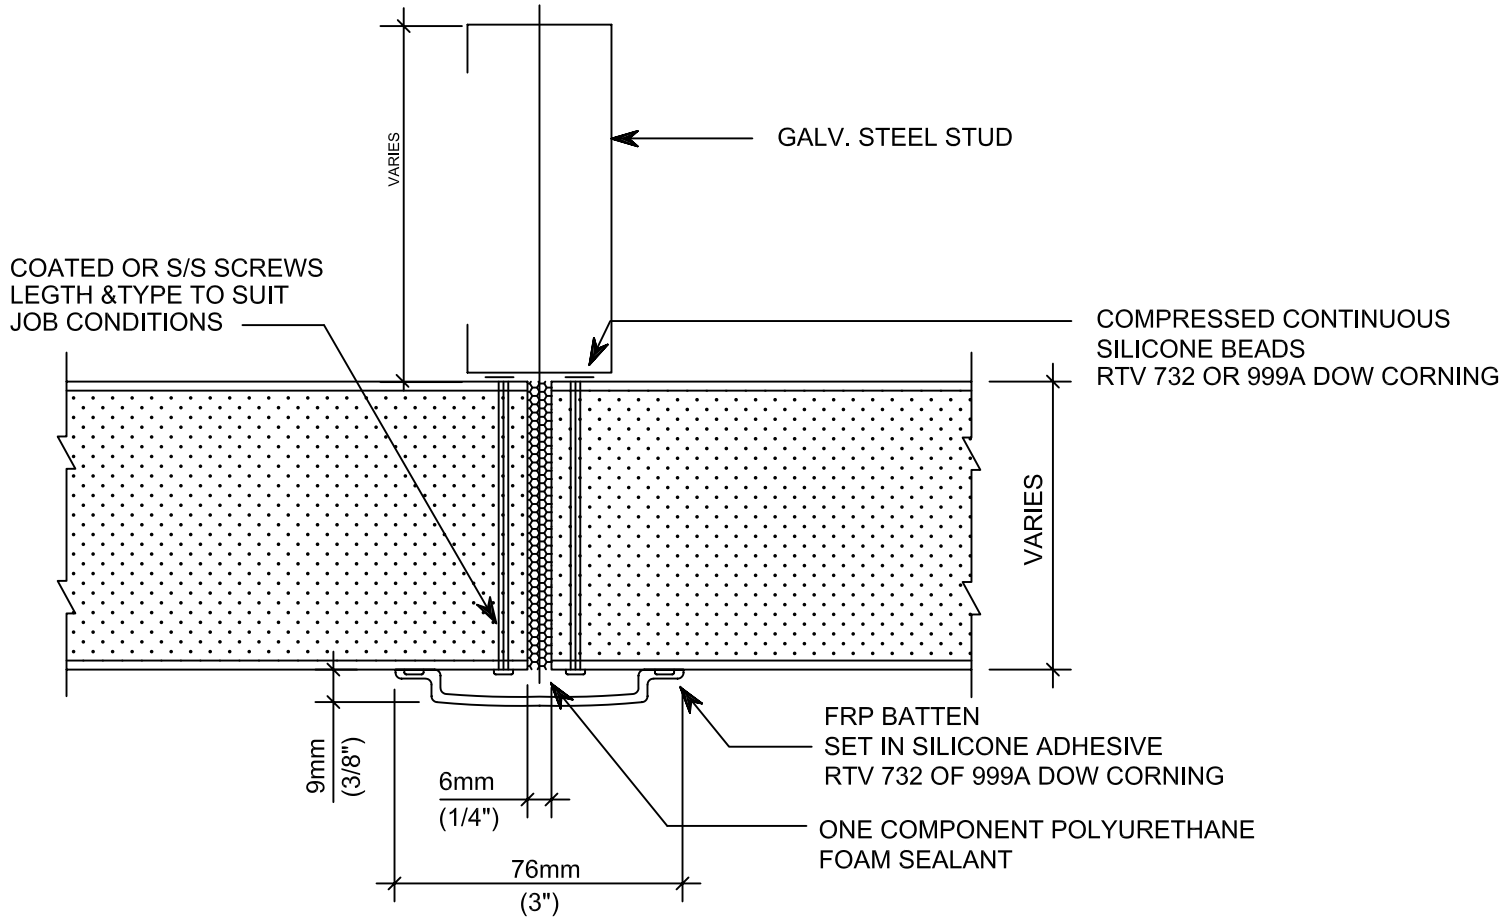


CORE	PANEL DIMENSIONS	SURFACE FINISH
□ POLYISOCYANURATE FOAM 5/8" TO 6"	□ MIN. 8'x8' □ MAX. 10'x50'	USDA/ANTIMICROBIAL GEL COAT

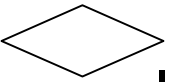

YIELD	DWG #	F				DATE	 arcoplast WALL AND CEILING SYSTEMS	1873 WILLIAMSTOWN DR. ST. PETERS, MO 63376 888-736-2726 FAX 636-978-7782
	C&WL-16	E				2-11-02		
		D				SCALE		
		C				N.T.S.		
		B				DRAWN BY		
		A				JGB		
		NO.	DATE	E.C.N.	REVISIONS	CHECKED BY	INSULATED CEILING OR WALL LINER PANEL TYPICAL JOINT (STUD SUPPORT)	
						G.B.		