
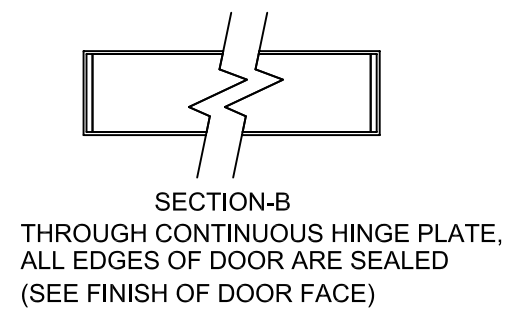
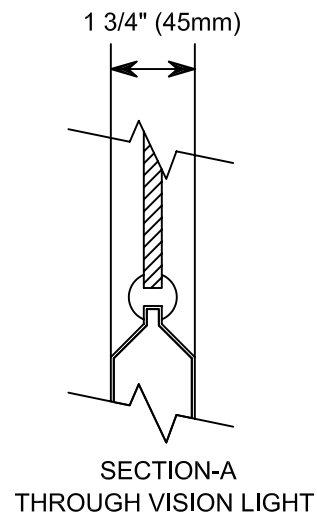


SURFACE FINISH
USDA/ANTIMICROBIAL GEL COAT

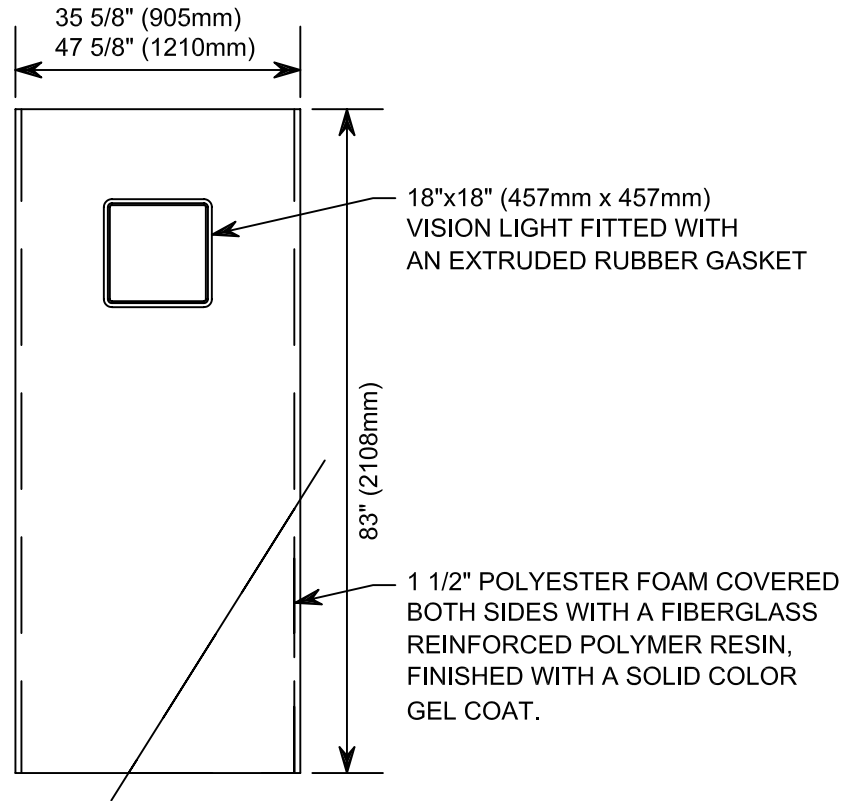

	DWG # DO-11	F				DATE 2-11-02
YIELD		E				SCALE N.T.S.
		D				DRAWN BY JGB
		C				CHECKED BY G.B.
		B				
		A				
		NO.	DATE	E.C.N.	REVISIONS	

arcoplast

1873 WILLIAMSTOWN DR.
ST. PETERS, MO 63376
888-736-2726
FAX 636-978-7782

WALL AND CEILING SYSTEMS

MOLDED FIBERGLASS DOOR