



<b>CORE</b>	<b>PANEL DIMENSIONS</b>	<b>SURFACE FINISH</b>
□ POLYISOCYANURATE FOAM 5/8" TO 6"	□ MIN. 8'x8' □ MAX. 10'x50'	USDA/ANTIMICROBIAL GEL COAT

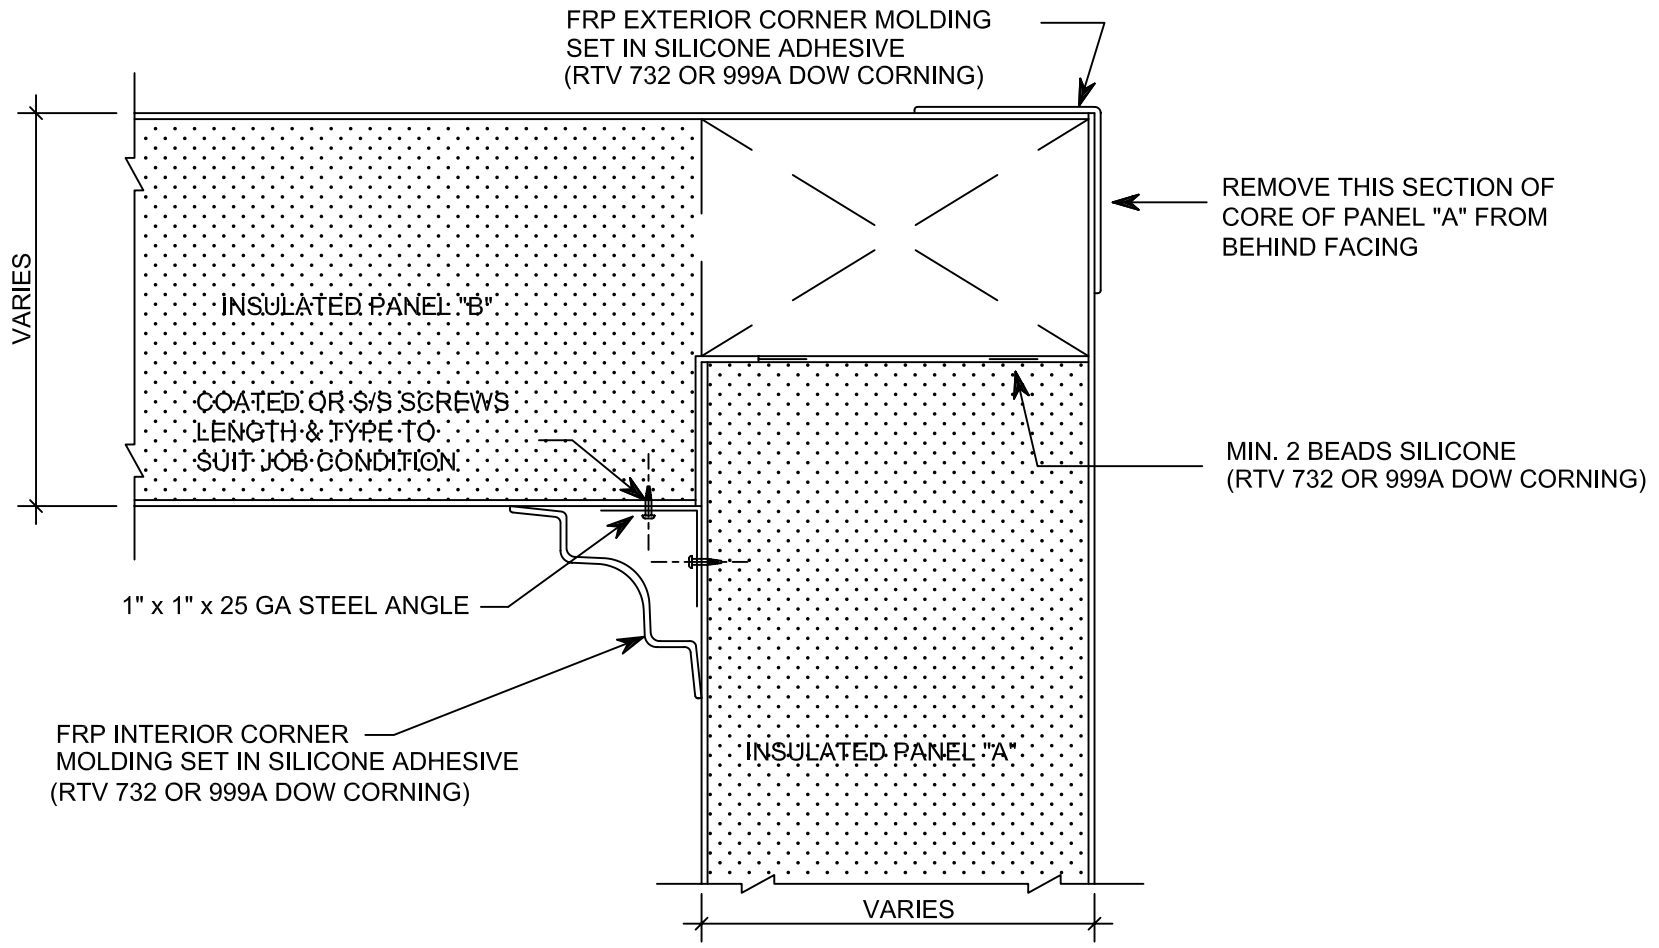

	DWG # <b>PA-15</b>	F				DATE 2-11-02
		E				SCALE N.T.S.
YIELD		D				DRAWN BY JGB
		C				CHECKED BY G.B.
		B				
		A				
		NO.	DATE	E.C.N.	REVISIONS	

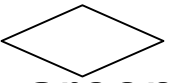

**arcoplast**  
WALL AND CEILING SYSTEMS

1873 WILLIAMSTOWN DR.  
ST. PETERS, MO 63376  
888-736-2726  
FAX 636-978-7782

**INSULATED WALL PANEL  
FREE STANDING CORNER DETAIL**