
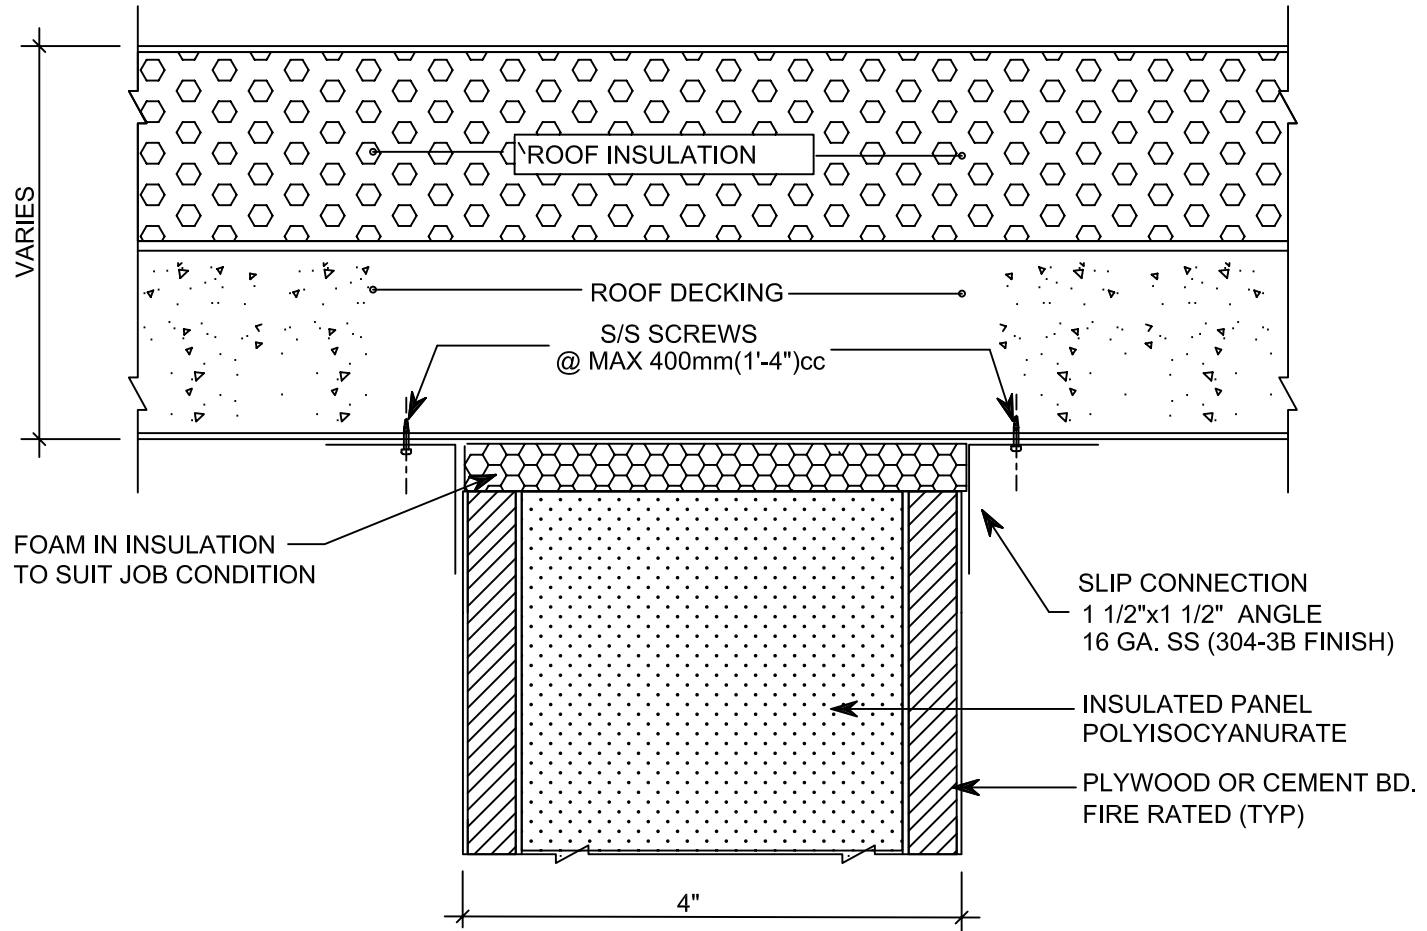


CORE OPTIONS	PANEL DIMENSIONS	SURFACE FINISH
<input type="checkbox"/> POLYISOCYANURATE FOAM 5/8" TO 6" <input type="checkbox"/> PLYWOOD FOAM PLYWOOD <input type="checkbox"/> CEMENT FOAM CEMENT	<input type="checkbox"/> MIN. 8'x8' <input type="checkbox"/> MAX. 10'x50'	USDA/ANTIMICROBIAL GEL COAT

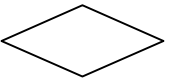

YIELD	DWG #	F				DATE	 arcoplast WALL AND CEILING SYSTEMS	1873 WILLIAMSTOWN DR. ST. PETERS, MO 63376 888-736-2726 FAX 636-978-7782
	PA-17-A	E				2-11-02		
		D				SCALE	INSULATED PANEL WALL CEILING JUNCTION	
		C				N.T.S.		
		B				DRAWN BY		
		A				JGB		
		NO.	DATE	E.C.N.	REVISIONS	CHECKED BY		
						G.B.		